


PLAN VIEW



SIDE ELEVATION
AT BASE

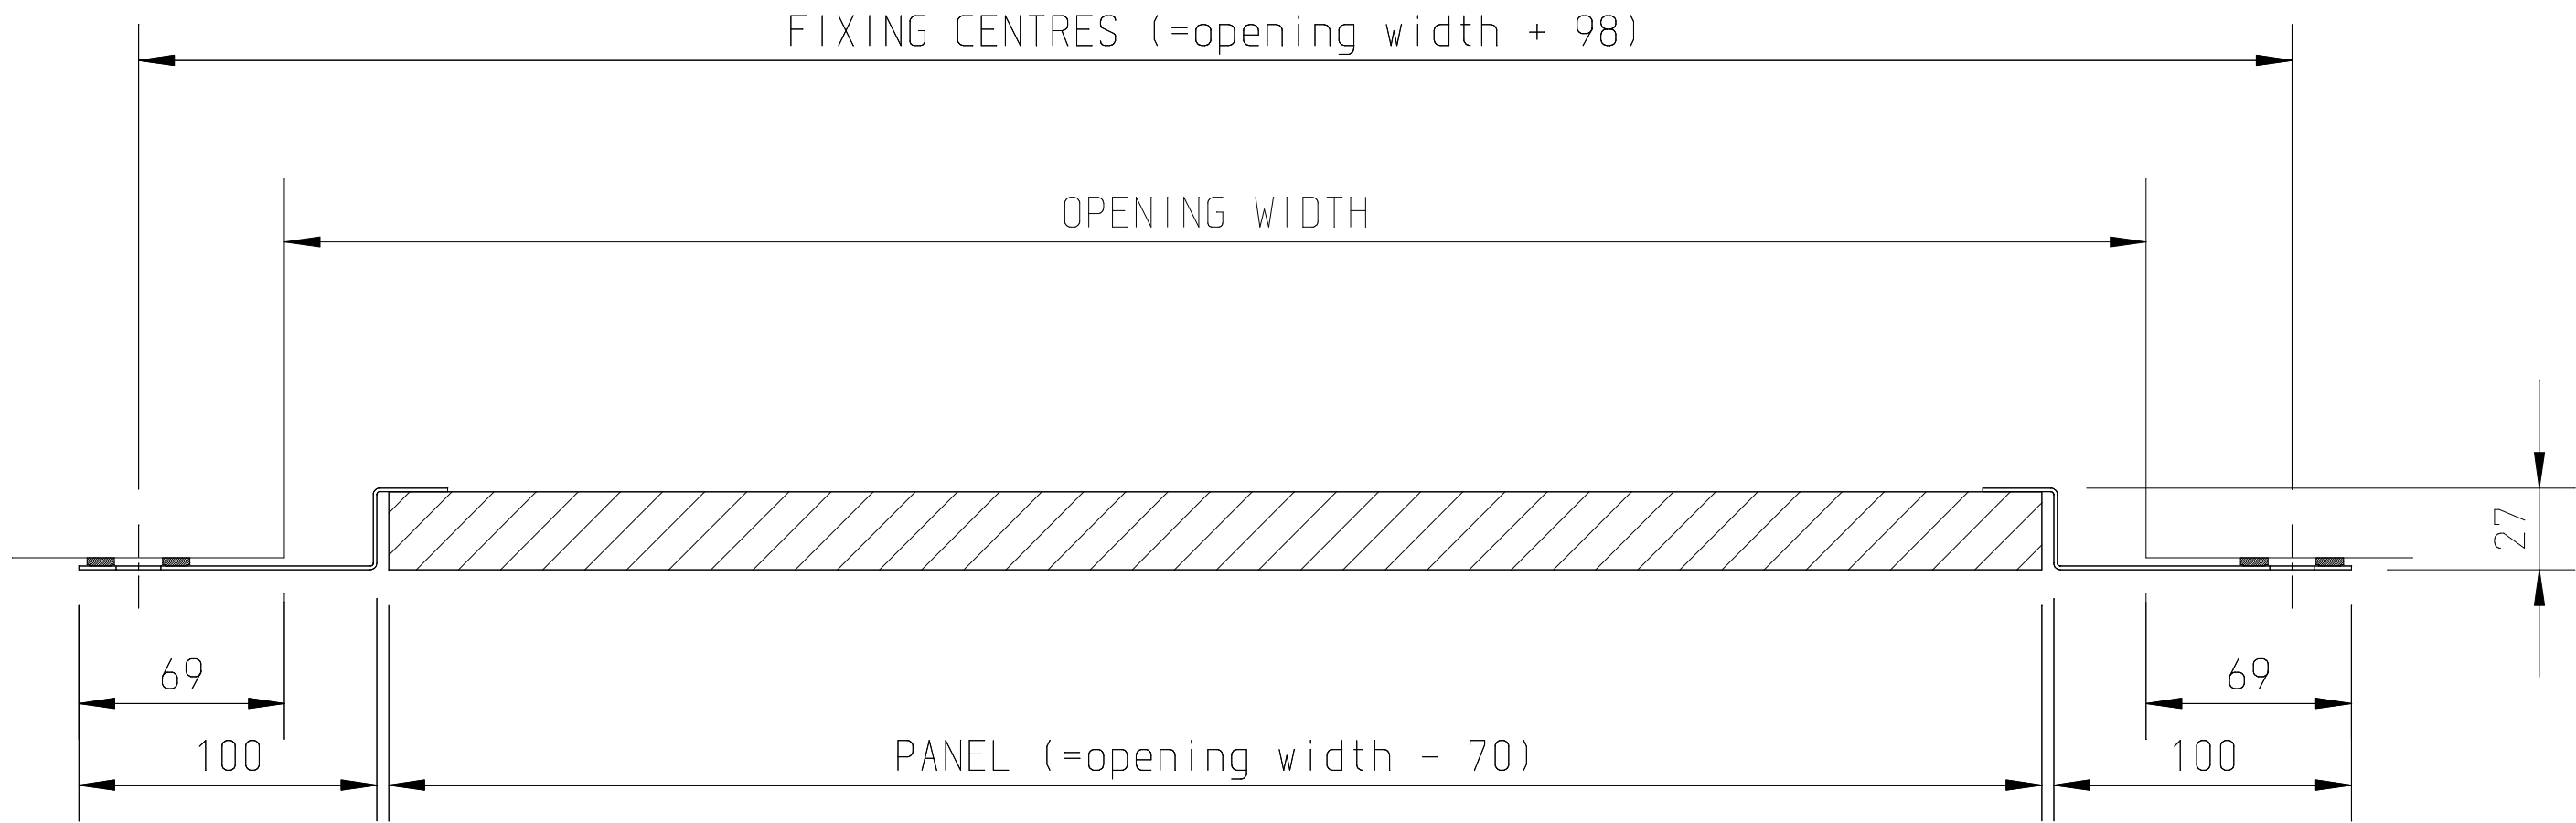